

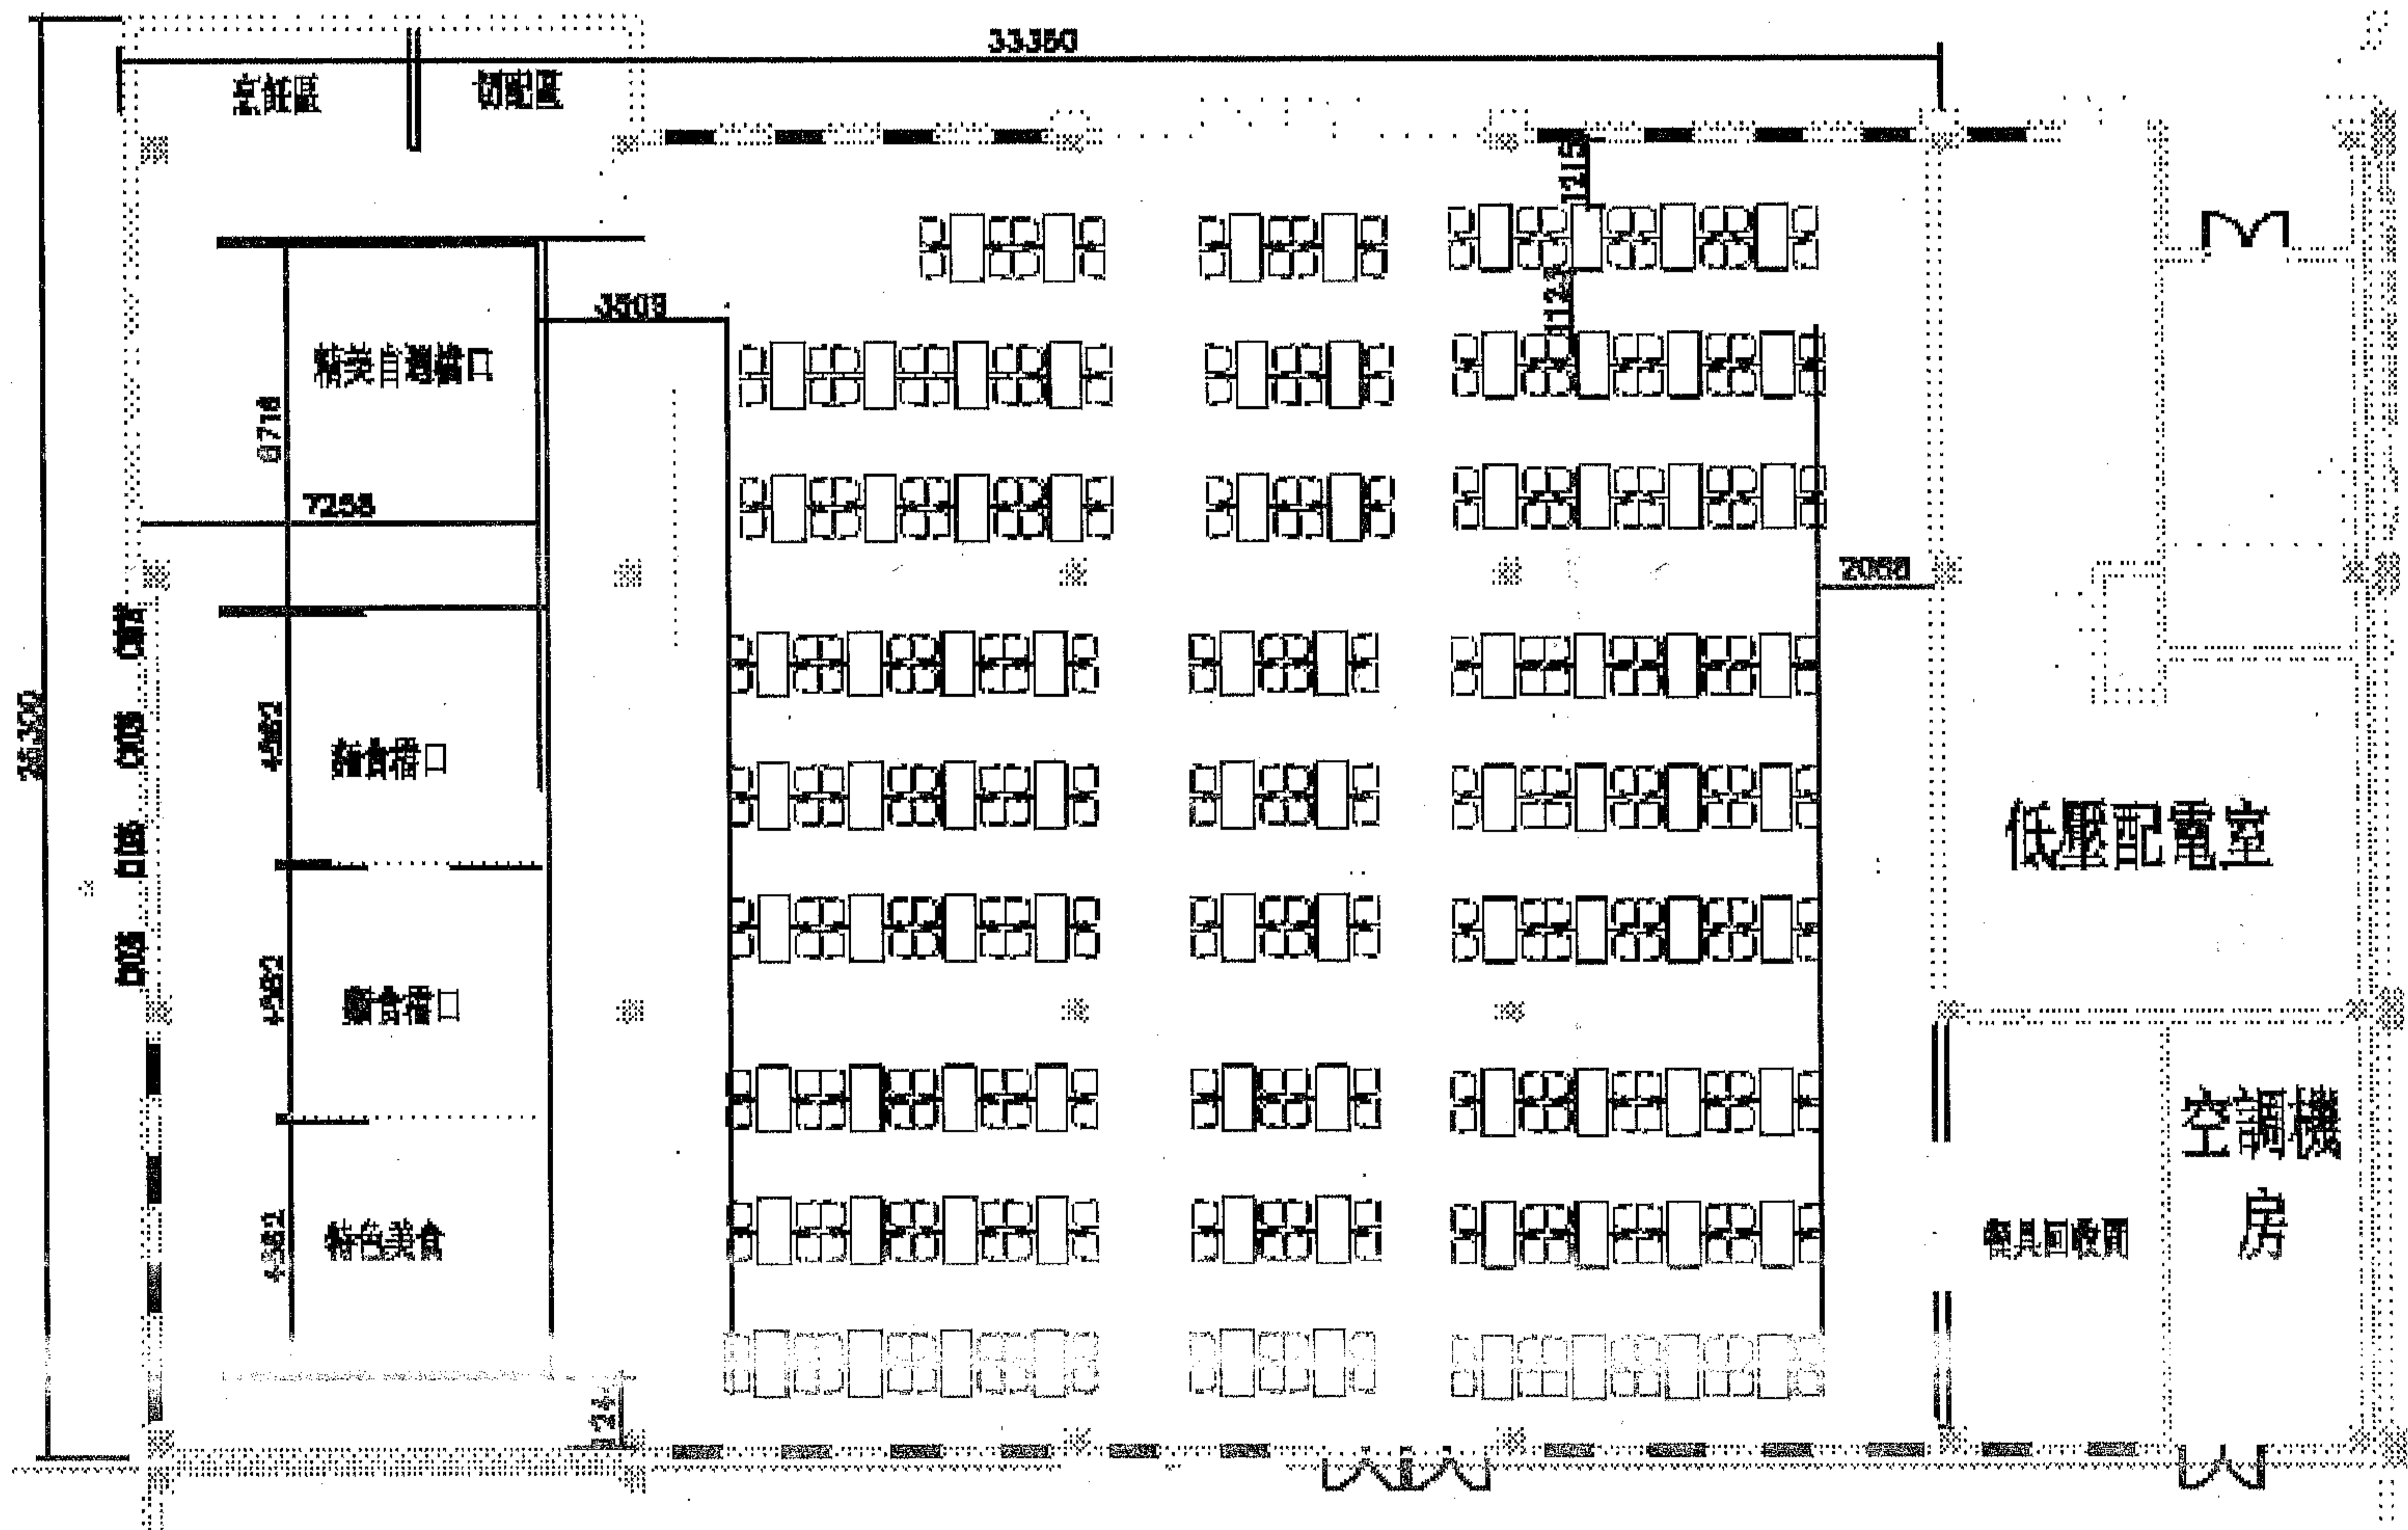
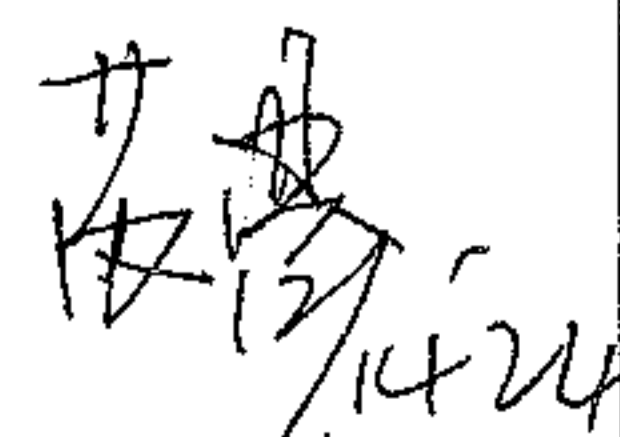
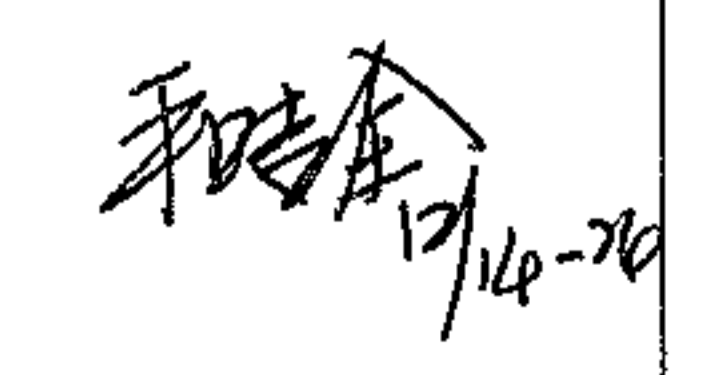
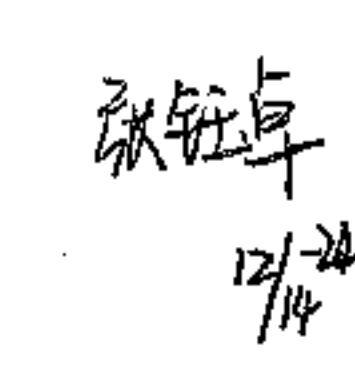


A 區活動中心一層平面圖 (餐廳)

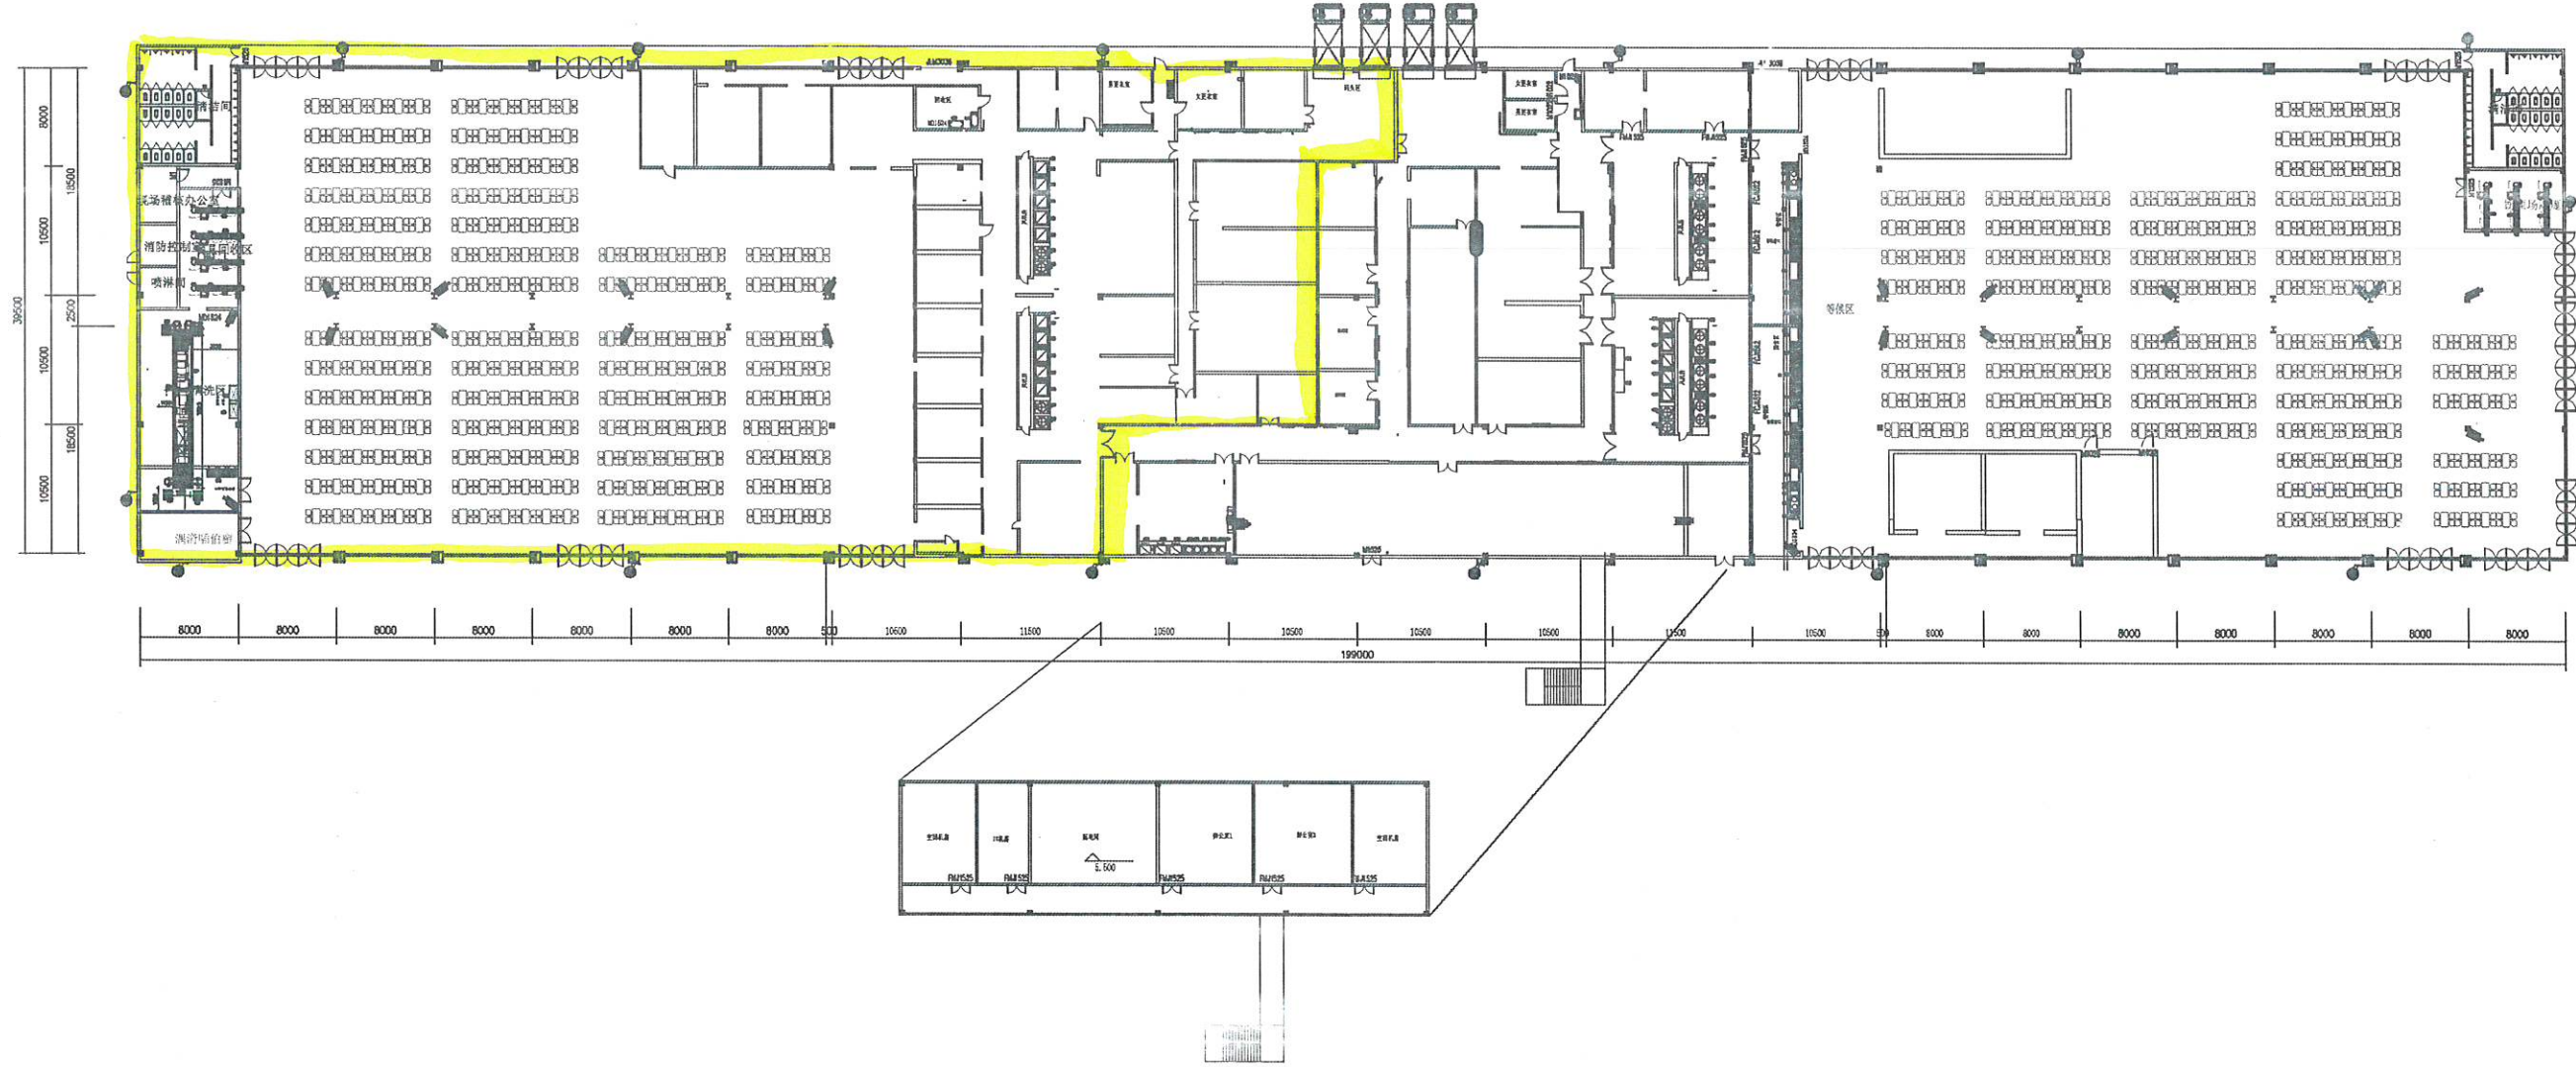

Foxconn	核准:  12/14/24	審核:  12/14-26	承辦:  12/14	日期:	版次:	圖號:
					A	001

濟源A23平面圖 (餐廳)

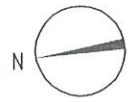

由 Autodesk 教育版产品制作

Foxconn	核准: 甘 12/14/24	審核: 和志全/14-24	承辦: 張冠卓 12/14	日期:	版次:	圖號:
					A	001